



Date: Jan 31, 2024, 9:52am User ID: mkim  
File: S:\Projects\61428\00 2.0 Design\2.4 Exhibits\240130 TxDOT Drive Exhibit.dwg

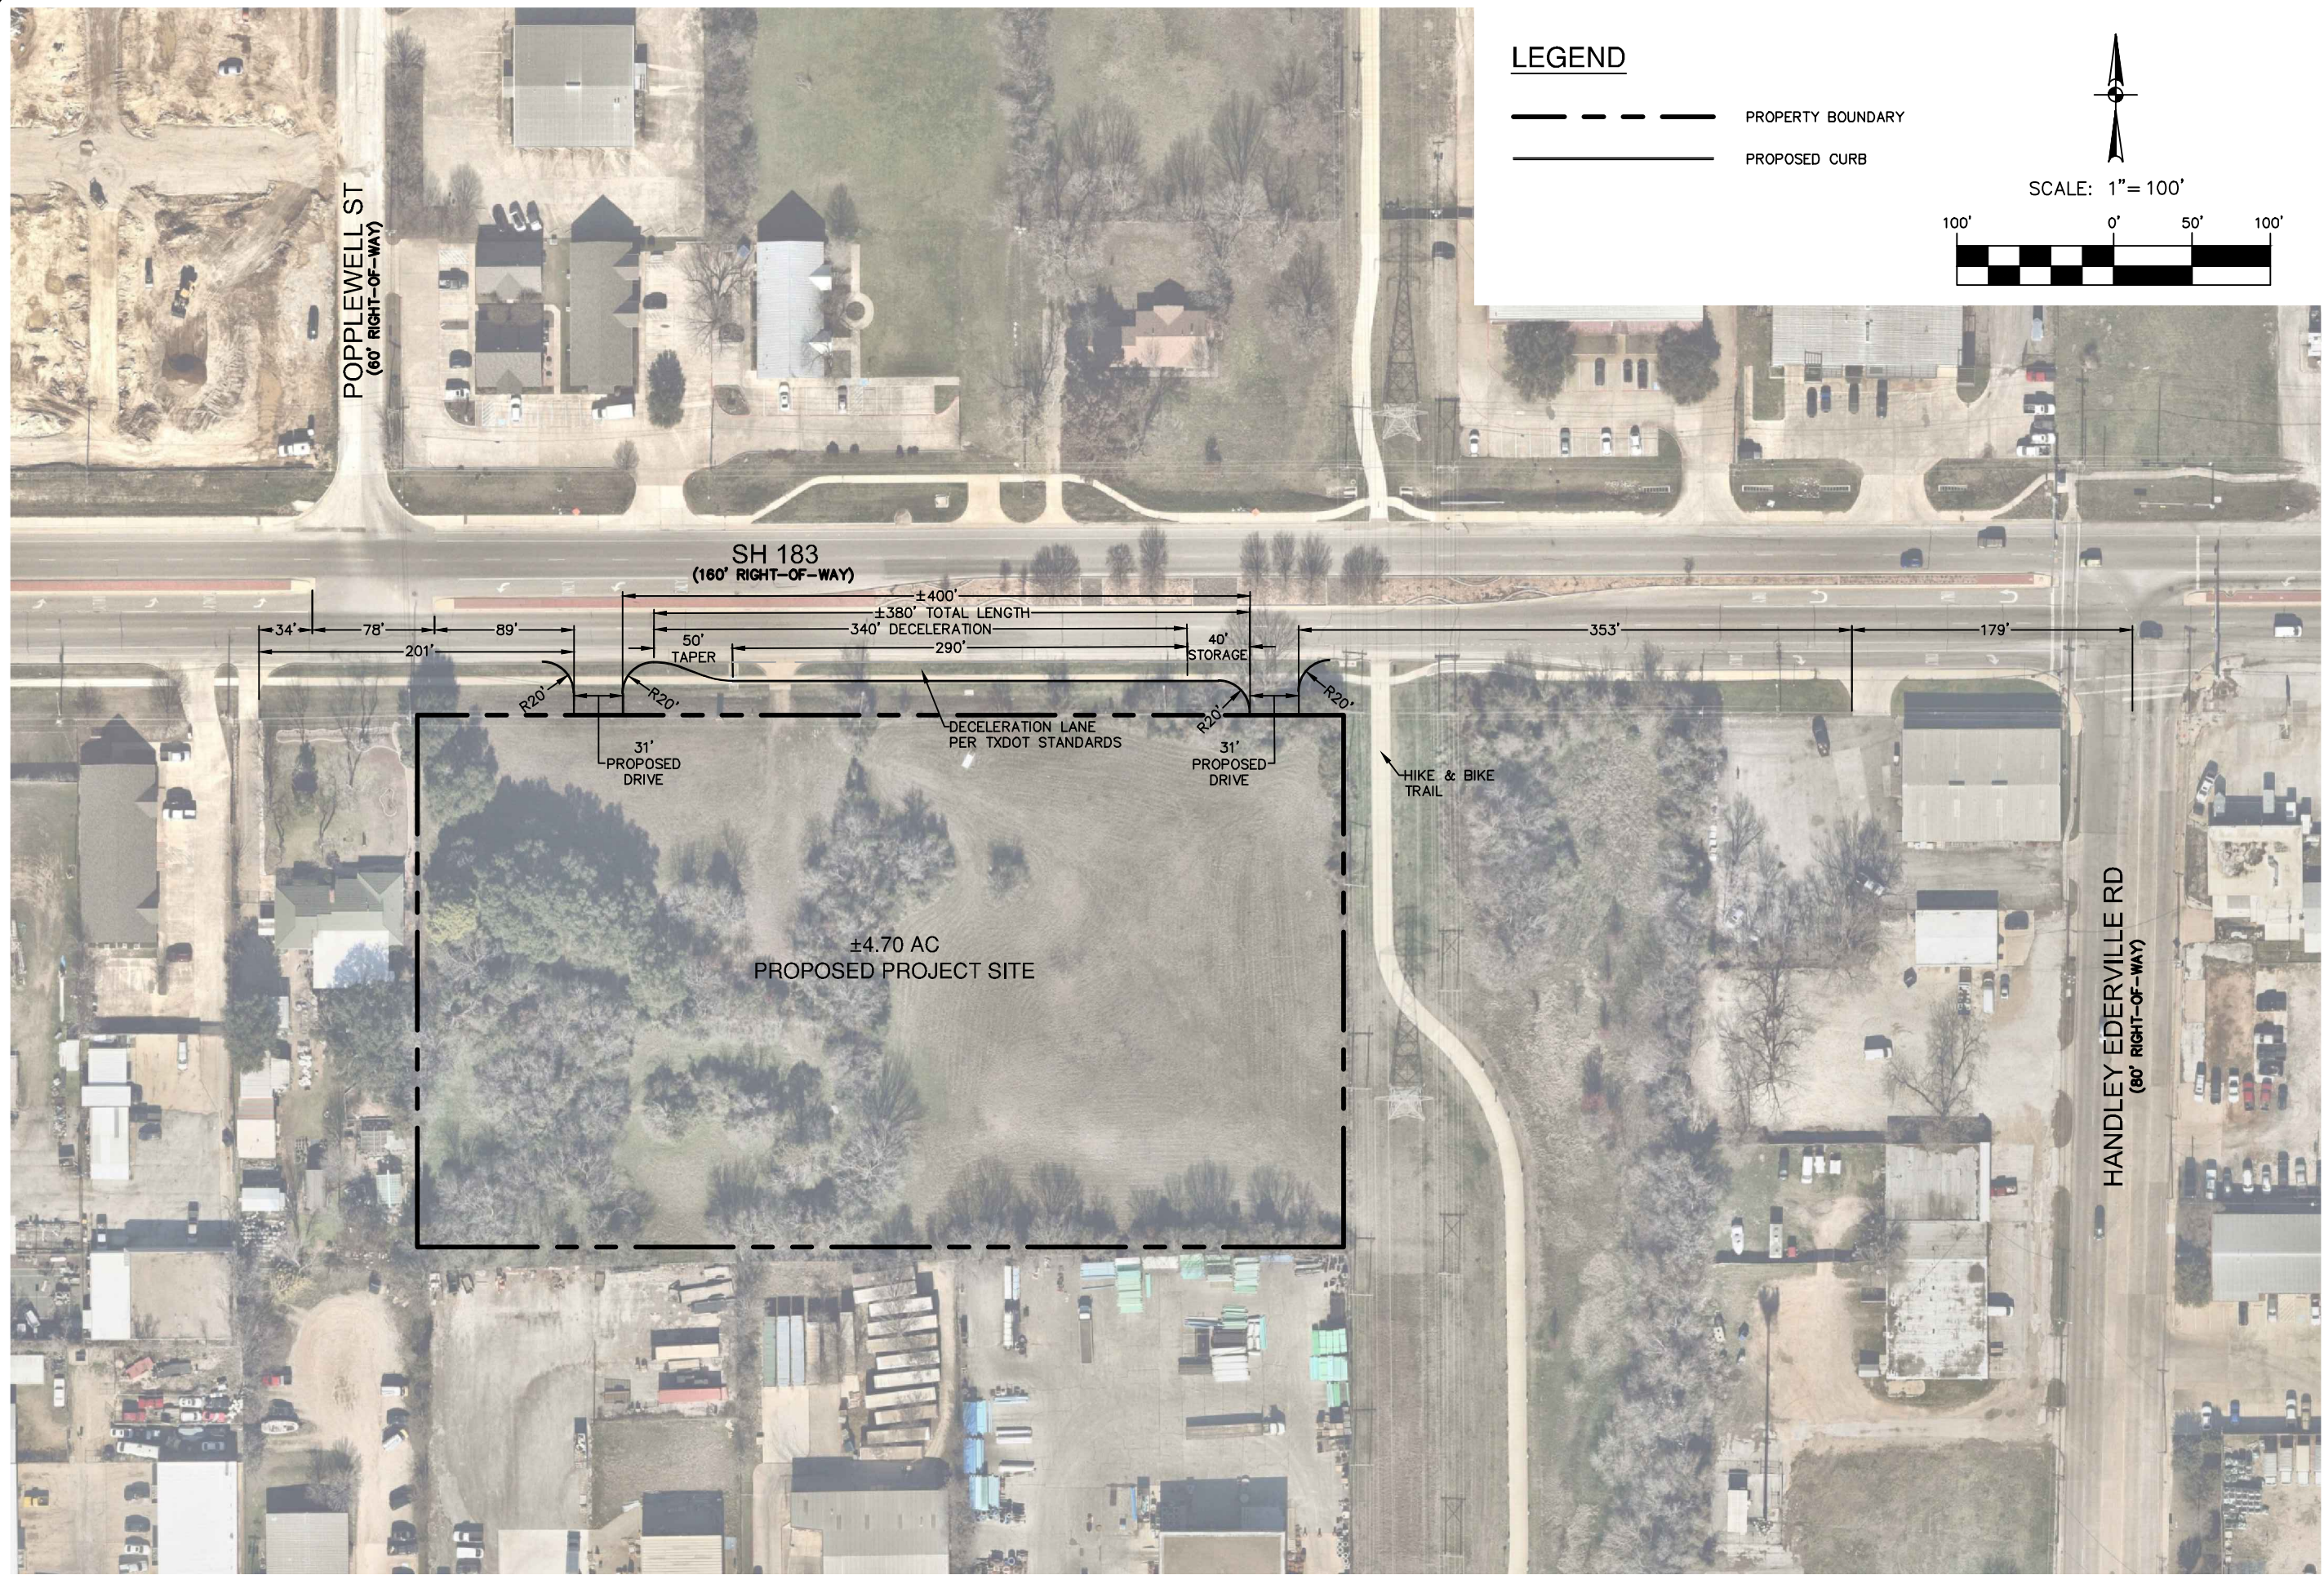

**LEGEND**

- PROPERTY BOUNDARY
- PROPOSED CURB

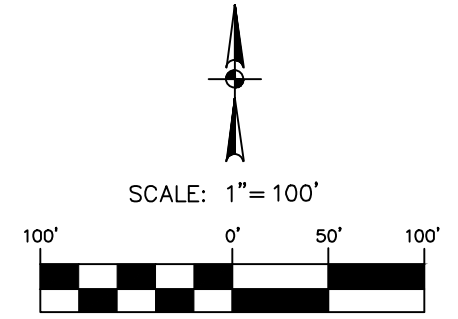

**PAPE-DAWSON ENGINEERS**  
 201 MAIN ST, STE 901 | FT. WORTH, TX 76102 | 817.870.3668  
 TEXAS ENGINEERING FIRM REGISTRATION #470

**RICHLAND HILLS TRACT**  
 CITY OF RICHLAND HILLS, TARRANT COUNTY, TEXAS  
 DRIVE EXHIBIT

JOB NO. 61428-00  
 DATE JAN 2024  
 DESIGNER —  
 CHECKED BOD  
 DRAWN MYK  
 SHEET 1 OF 1

PD JOB NO. 61428-00 RICHLAND HILLS TOWNHOMES

THIS DOCUMENT HAS BEEN PRODUCED FROM MATERIAL THAT WAS STORED AND/OR TRANSMITTED ELECTRONICALLY AND MAY HAVE BEEN INADVERTENTLY ALTERED. RELY ONLY ON FINAL HARD-COPY MATERIALS BEARING THE CONSULTANT'S ORIGINAL SIGNATURE AND SEAL.